


THE "MADISON"

PLAN 1650

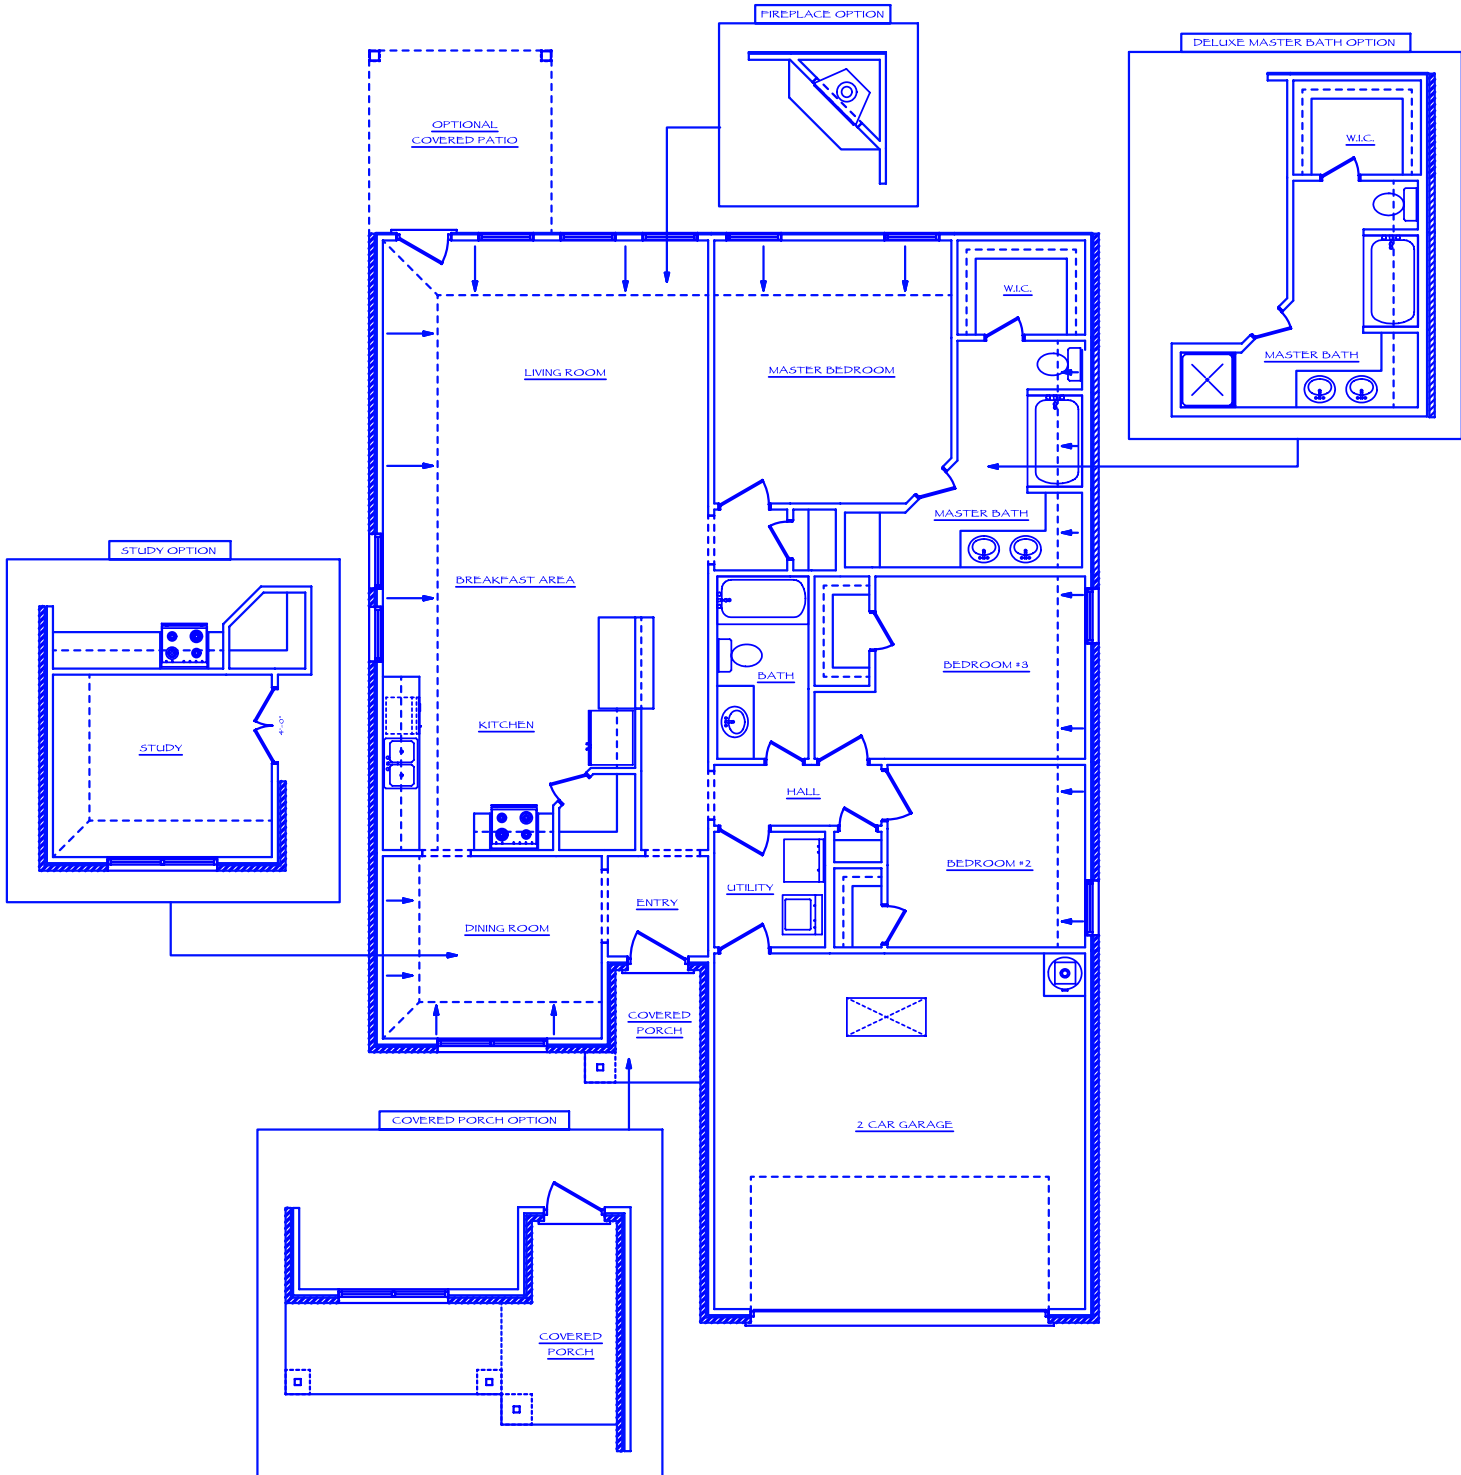

THE "MADISON"

PLAN 1650



A FRONT ELEVATION
SCALE: 1/4" = 1'-0"



B FRONT ELEVATION
SCALE: 1/4" = 1'-0"



C FRONT ELEVATION
SCALE: 1/4" = 1'-0"