


THE "MATTHEW"

PLAN 1550

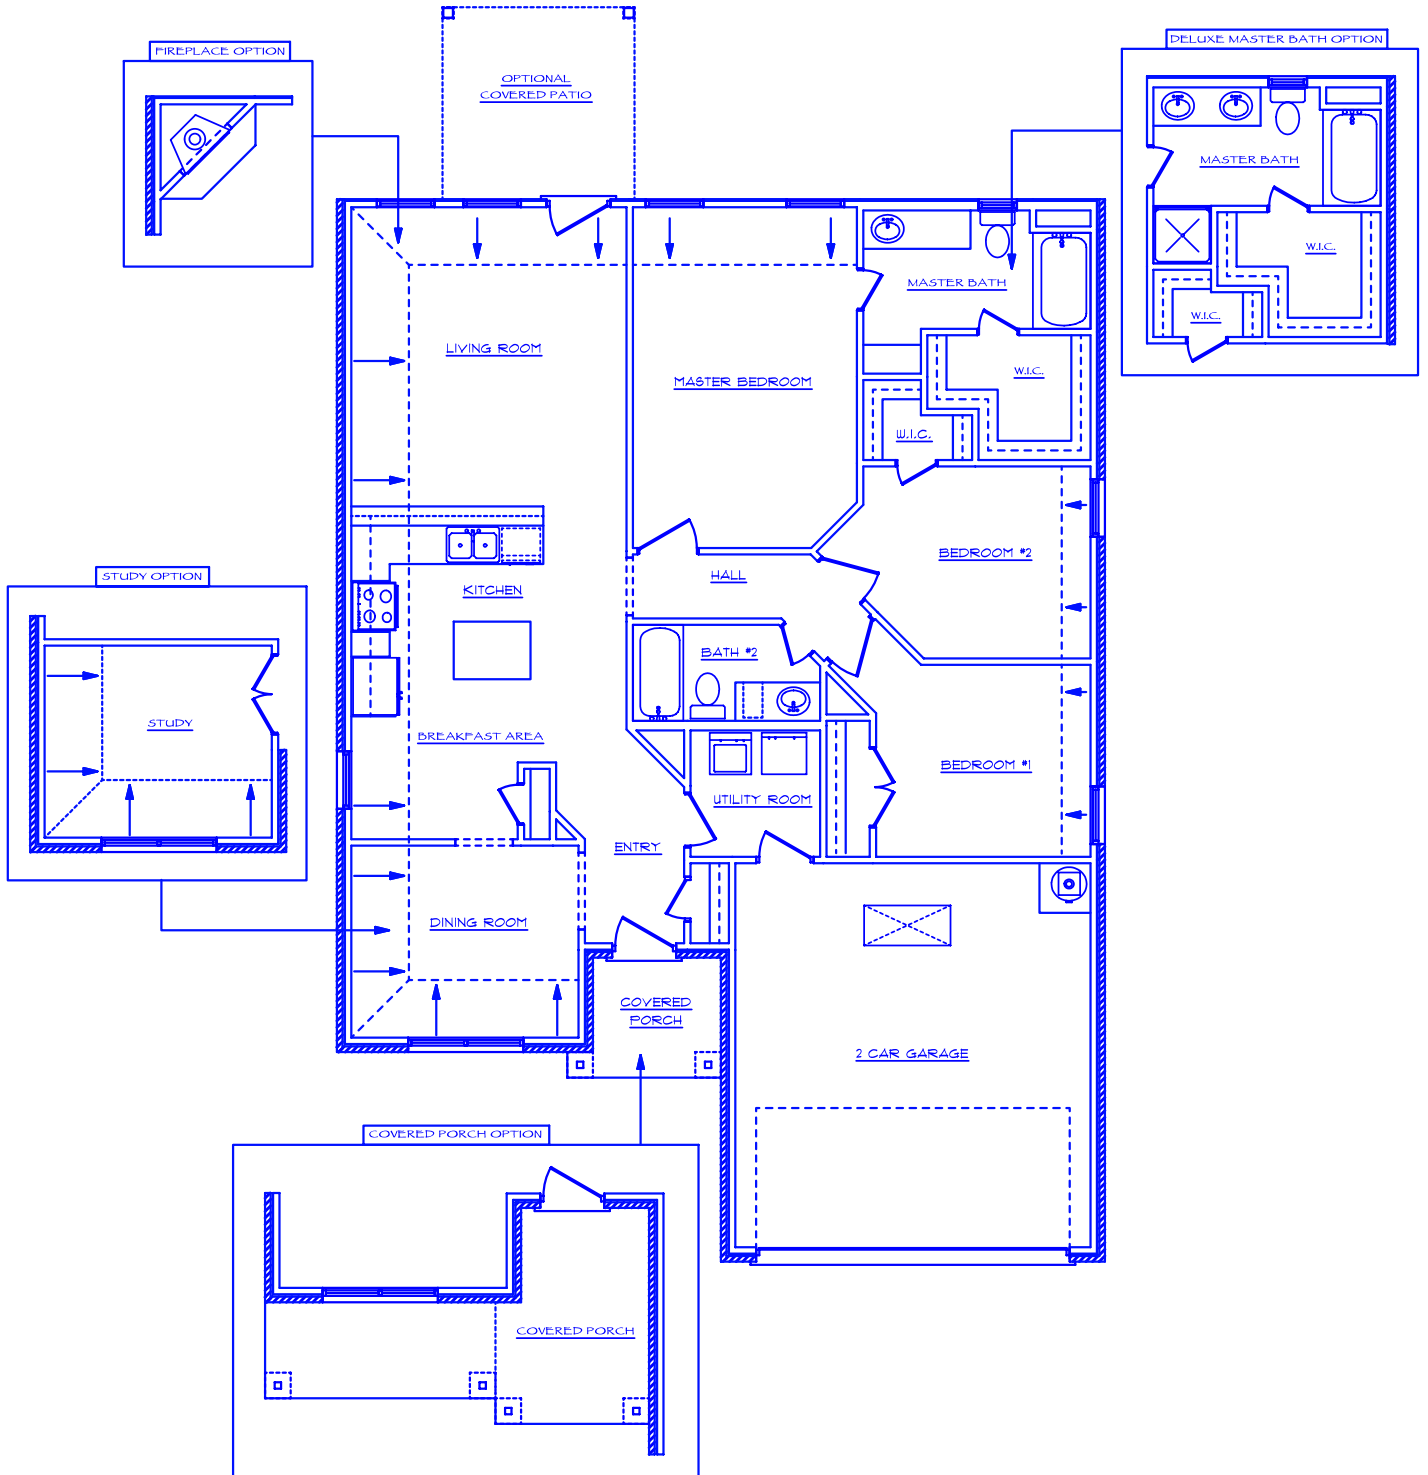

THE "MATTHEW"

PLAN 1550



A FRONT ELEVATION
SCALE: 1/4" = 1'-0"



B FRONT ELEVATION
SCALE: 1/4" = 1'-0"



C FRONT ELEVATION
SCALE: 1/4" = 1'-0"