


# THE "TATEM"

PLAN 1354

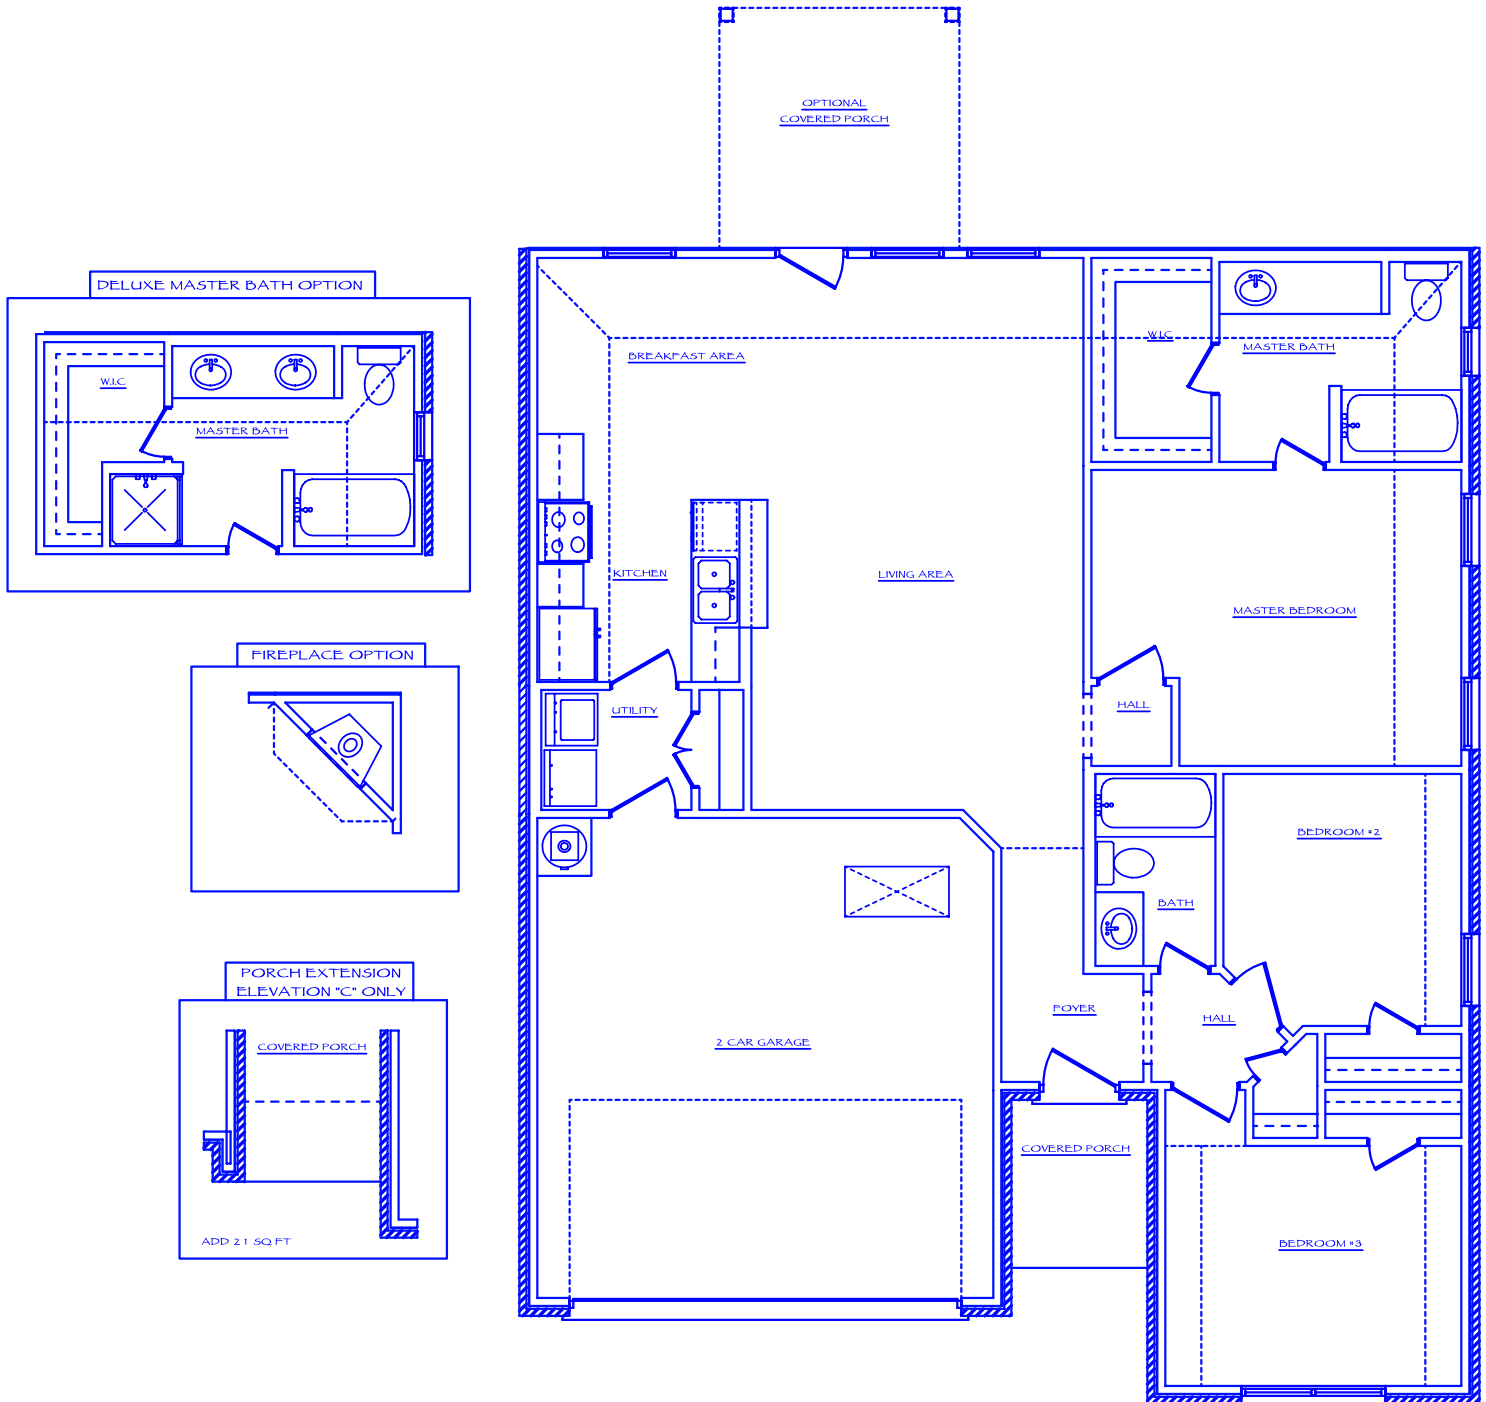

# THE "TATEM"

PLAN 1354



A FRONT ELEVATION



B FRONT ELEVATION



C FRONT ELEVATION