

AREA TOTALS

LIVING ROOM 1450

2-CAR GARAGE 415


COVERED PORCH 32

TOTAL SLAB 1897

OPTIONAL COVERED PATIO 100

MEDIA ROOM OPTION 382

FLOOR PLAN
SCALE: 1/4" = 1'-0"

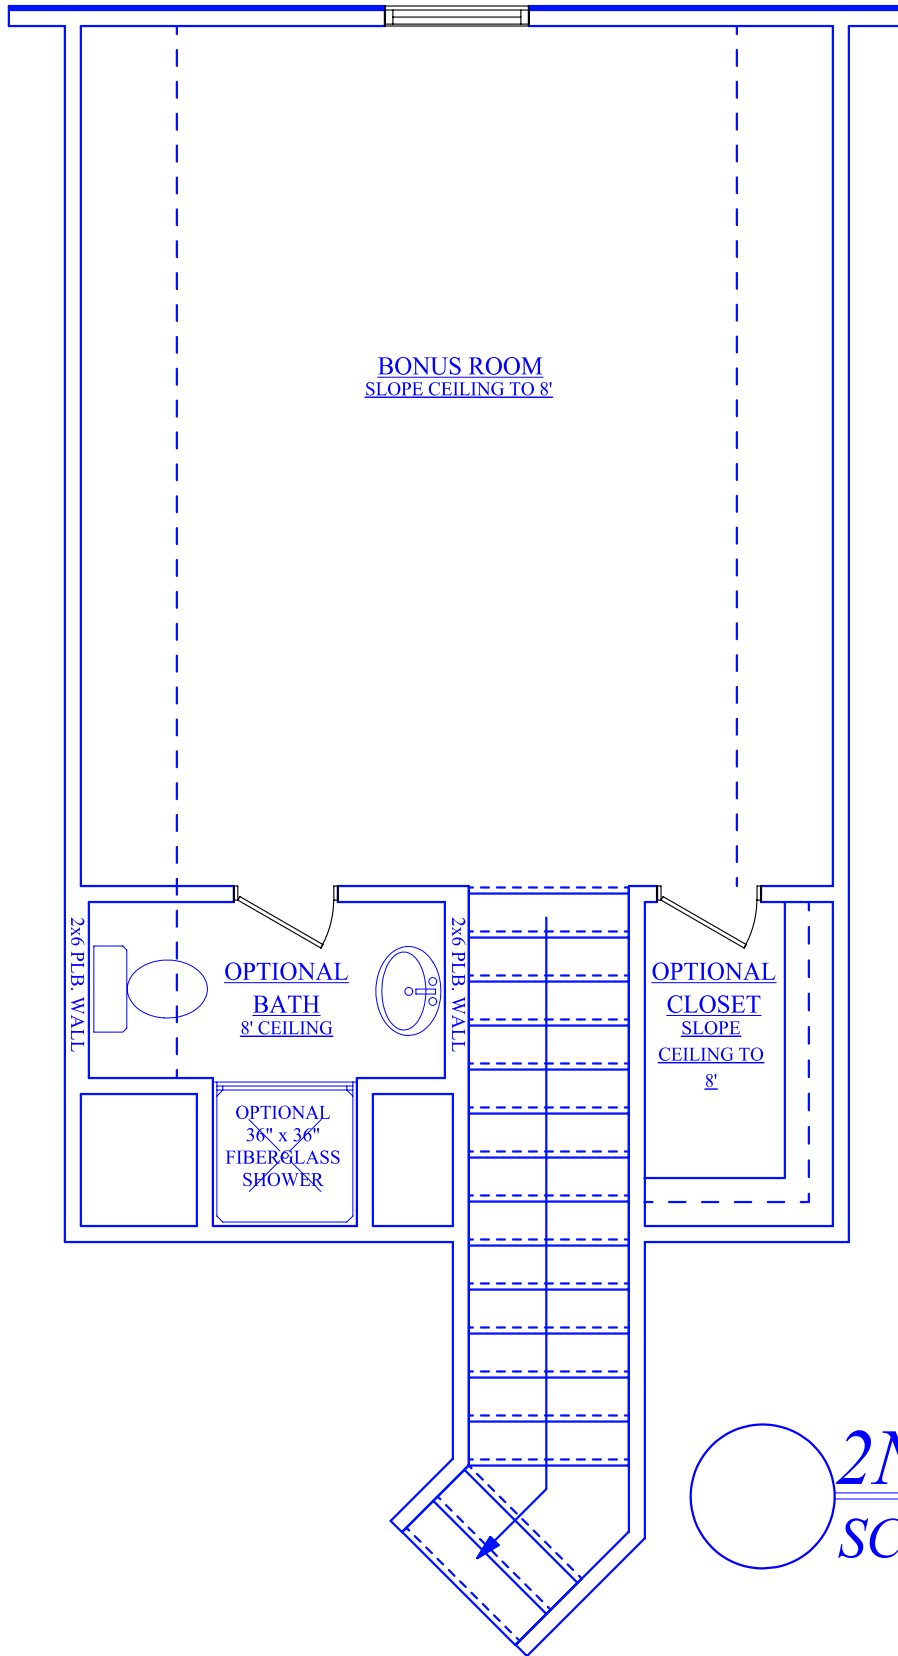

2ND FLOOR PLAN

SCALE: 1/4" = 1'-0"



A FRONT ELEVATION



B FRONT ELEVATION



C FRONT ELEVATION